


**A.K. DREAM CITY SITE PROJECT PLAN OF
TANDAN VAN, MAVAIYA, NARI BARI,
DIST - PRAYAGRAJ.**

**HEAD OFFICE - A.K. INFRADREAM L.T.D.
22 - F JAWAHAR LAL NEHRU ROAD, PRAYAGRAJ, U.P.**

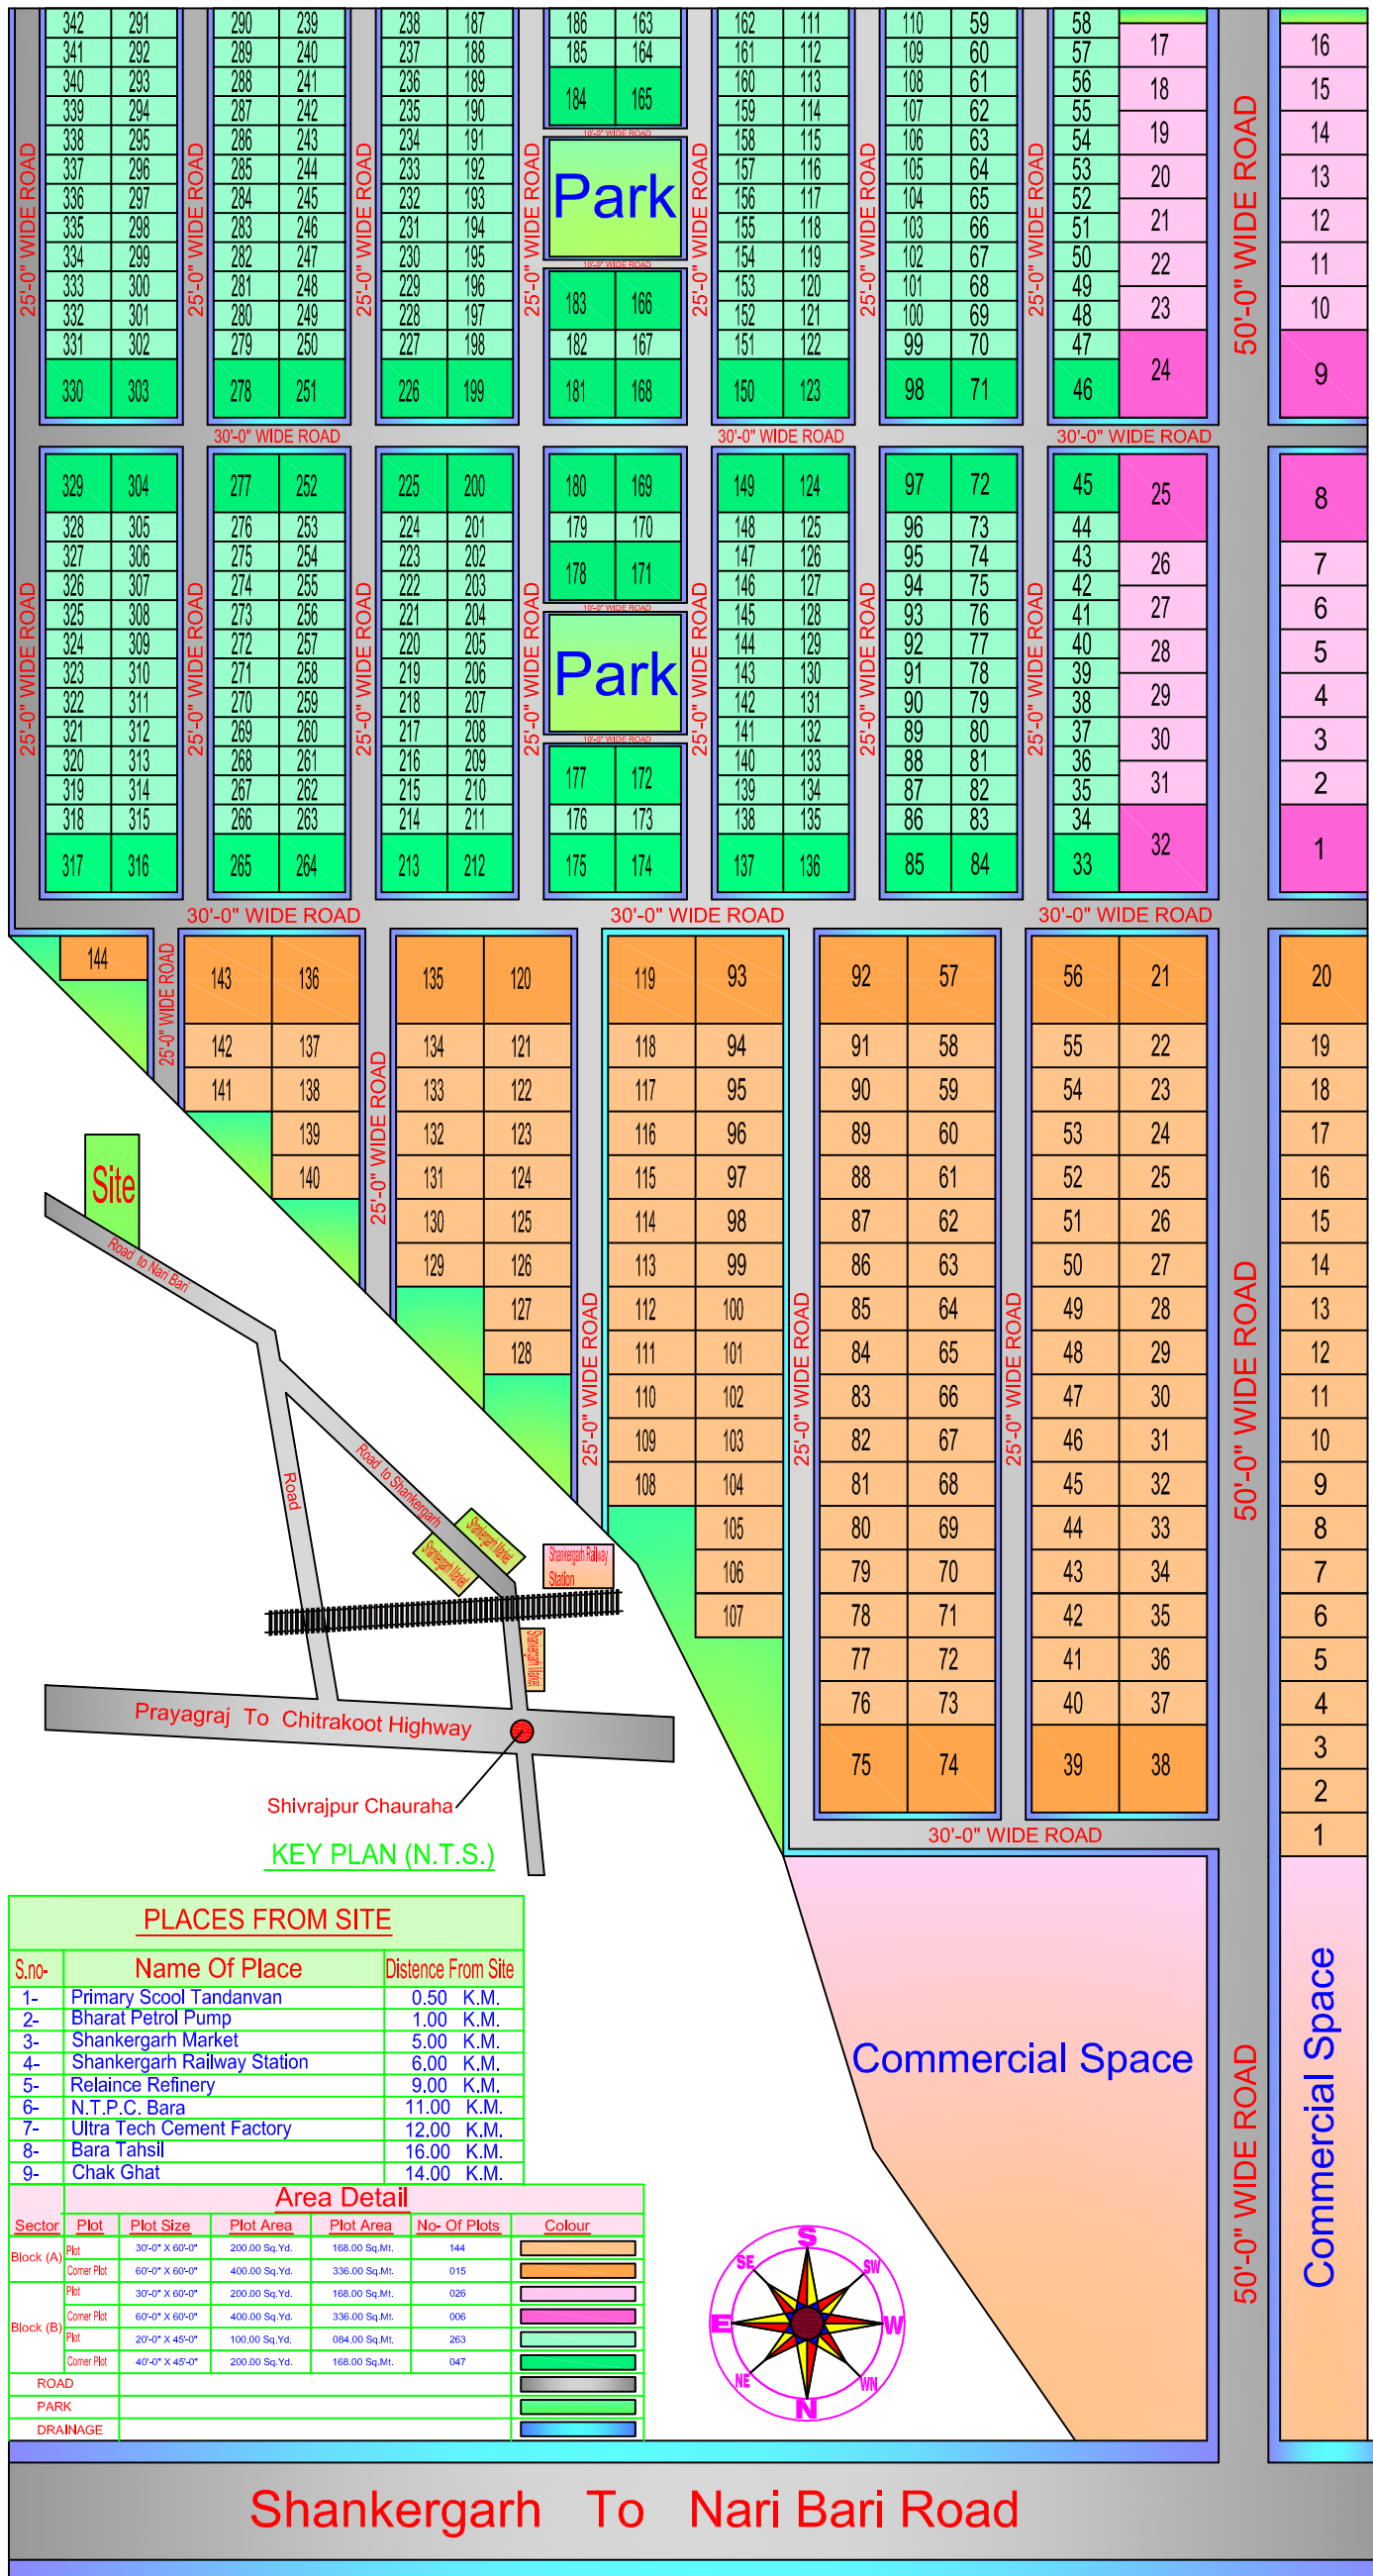

PROPOSED LAYOUT PLAN