


**A.K. DREAM CITY SITE PROJECT PLAN OF  
(MAUJA - BARKAGAON, THANA NO-427,  
DIST - SIWAN, BIHAR.**


**HEAD OFFICE - A.K. INFRADREAM L.T.D.  
22 - F JAWAHAR LAL NEHRU ROAD, PRAYAGRAJ, U.P.**

**SIWAN TO PATNA ROAD NATIONAL HIGHWAY NO-227**

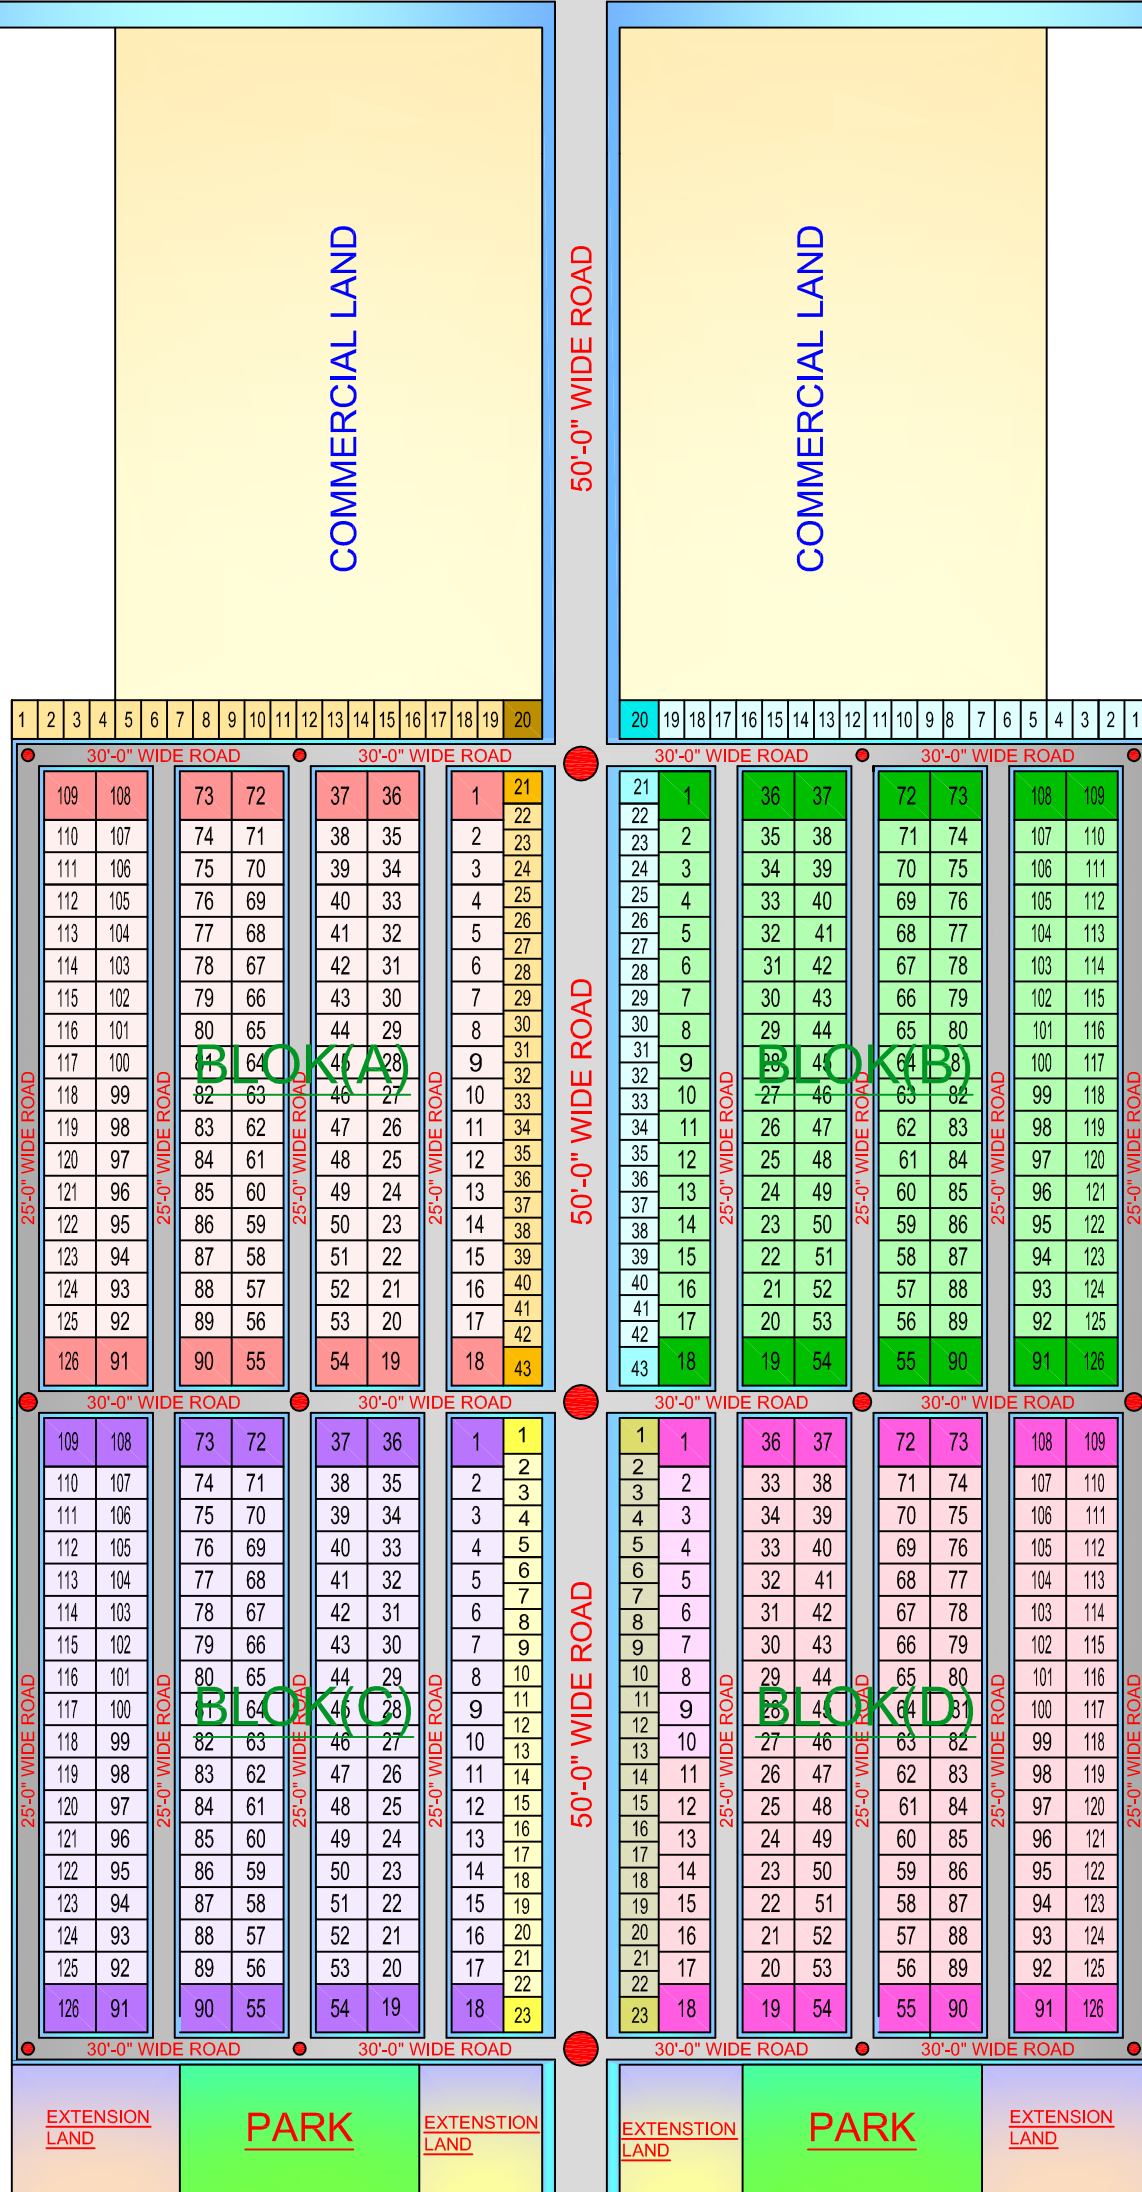

**PROPOSED LAYOUT PLAN**

Area Detail						
Sector	Plot	Plot Size	Plot Area	Plot Area	No- Of Plots	Colour
Block (A)	Plot	25'-0" X 40'-0"	111.00 Sq.Yd.	093.33 Sq.Mt.	112	
	Corner Plot	37'-6" X 40'-0"	166.66 Sq.Yd.	140.00 Sq.Mt.	014	
	Shops	20'-0" X 30'-0"	066.66 Sq.Yd.	056.00 Sq.Mt.	040	
	Corner Shops	27'-6" X 30'-0"	091.66 Sq.Yd.	077.00 Sq.Mt.	002	
	Corner Shops	30'-6" X 30'-0"	100.00 Sq.Yd.	084.00 Sq.Mt.	001	
Block (B)	Plot	25'-0" X 40'-0"	111.00 Sq.Yd.	093.33 Sq.Mt.	112	
	Corner Plot	37'-6" X 40'-0"	166.66 Sq.Yd.	140.00 Sq.Mt.	014	
	Shops	20'-0" X 30'-0"	066.66 Sq.Yd.	056.00 Sq.Mt.	040	
	Corner Shops	27'-6" X 30'-0"	091.66 Sq.Yd.	077.00 Sq.Mt.	002	
	Corner Shops	30'-6" X 30'-0"	100.00 Sq.Yd.	084.00 Sq.Mt.	001	
Block (C)	Plot	25'-0" X 40'-0"	111.00 Sq.Yd.	093.33 Sq.Mt.	112	
	Corner Plot	37'-6" X 40'-0"	166.66 Sq.Yd.	140.00 Sq.Mt.	014	
	Shops	20'-0" X 30'-0"	066.66 Sq.Yd.	056.00 Sq.Mt.	021	
	Corner Shops	27'-6" X 30'-0"	091.66 Sq.Yd.	077.00 Sq.Mt.	002	
	Corner Shops	30'-6" X 30'-0"	100.00 Sq.Yd.	084.00 Sq.Mt.	001	
Block (D)	Plot	25'-0" X 40'-0"	111.00 Sq.Yd.	093.33 Sq.Mt.	112	
	Corner Plot	37'-6" X 40'-0"	166.66 Sq.Yd.	140.00 Sq.Mt.	014	
	Shops	20'-0" X 30'-0"	066.66 Sq.Yd.	056.00 Sq.Mt.	021	
	Corner Shops	27'-6" X 30'-0"	091.66 Sq.Yd.	077.00 Sq.Mt.	002	
	Corner Shops	30'-6" X 30'-0"	100.00 Sq.Yd.	084.00 Sq.Mt.	001	

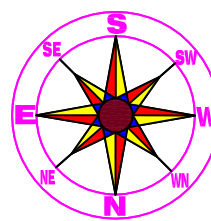

PLACES FROM SITE		
S.No-	Name Of Place	Distance From Site
1-	Vaisakhi mod	400 MT.
2-	Tarvara Siwan mod	4.00 K.M.
3-	Don Basco High School	4.00 K.M.
4-	Babunia mod	4.500 K.M.
5-	Sadar Hospital	5.00 K.M.
6-	D.M. Office	5.00 K.M.
7-	Vijay Hata Mahavir School	5.00 K.M.
8-	Siwan Railway Station	6.00 K.M.
9-	Chapra	50.00 K.M.
10-	Sonpur	75.00 K.M.
11-	Patna	120.00 K.M.
12-	Rajgir	210.00 K.M.
13-	Gaya	220.00 K.M.